


DISTRICT	COUNTY	ROUTE	SECTION	SHEET
6-0	PHILADELPHIA	3010	MSB	7 OF 41
CITY OF PHILADELPHIA				
REVISION NUMBER	REVISIONS	DATE	BY	

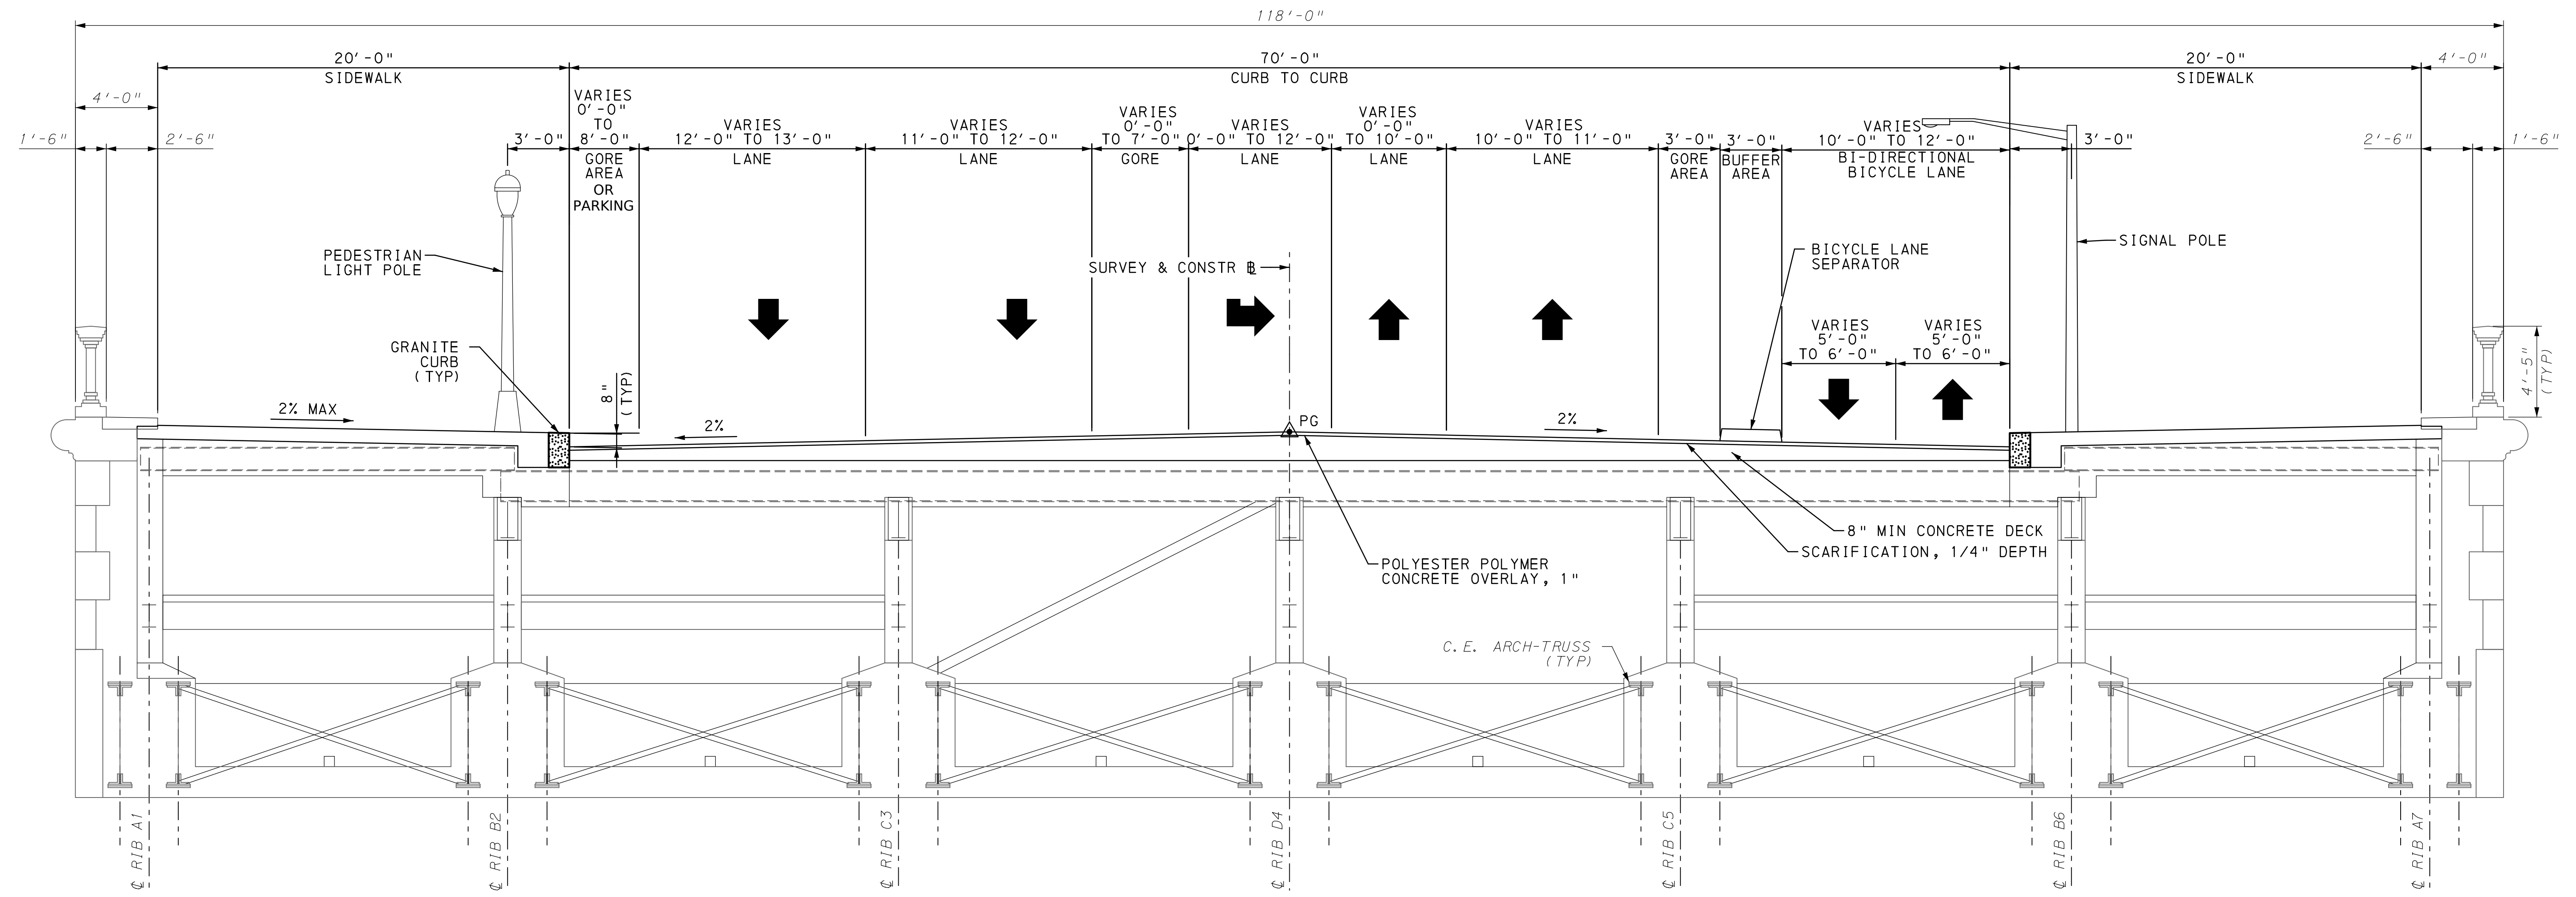

MARKET STREET OVER SCHUYLKILL RIVER
TYPICAL SECTION - SR 3010
 LOOKING EAST
 NOT TO SCALE