


SR 3010, Section MSB Project Proposed Improvements  
Walnut Street Parking Protected Bicycle Lane

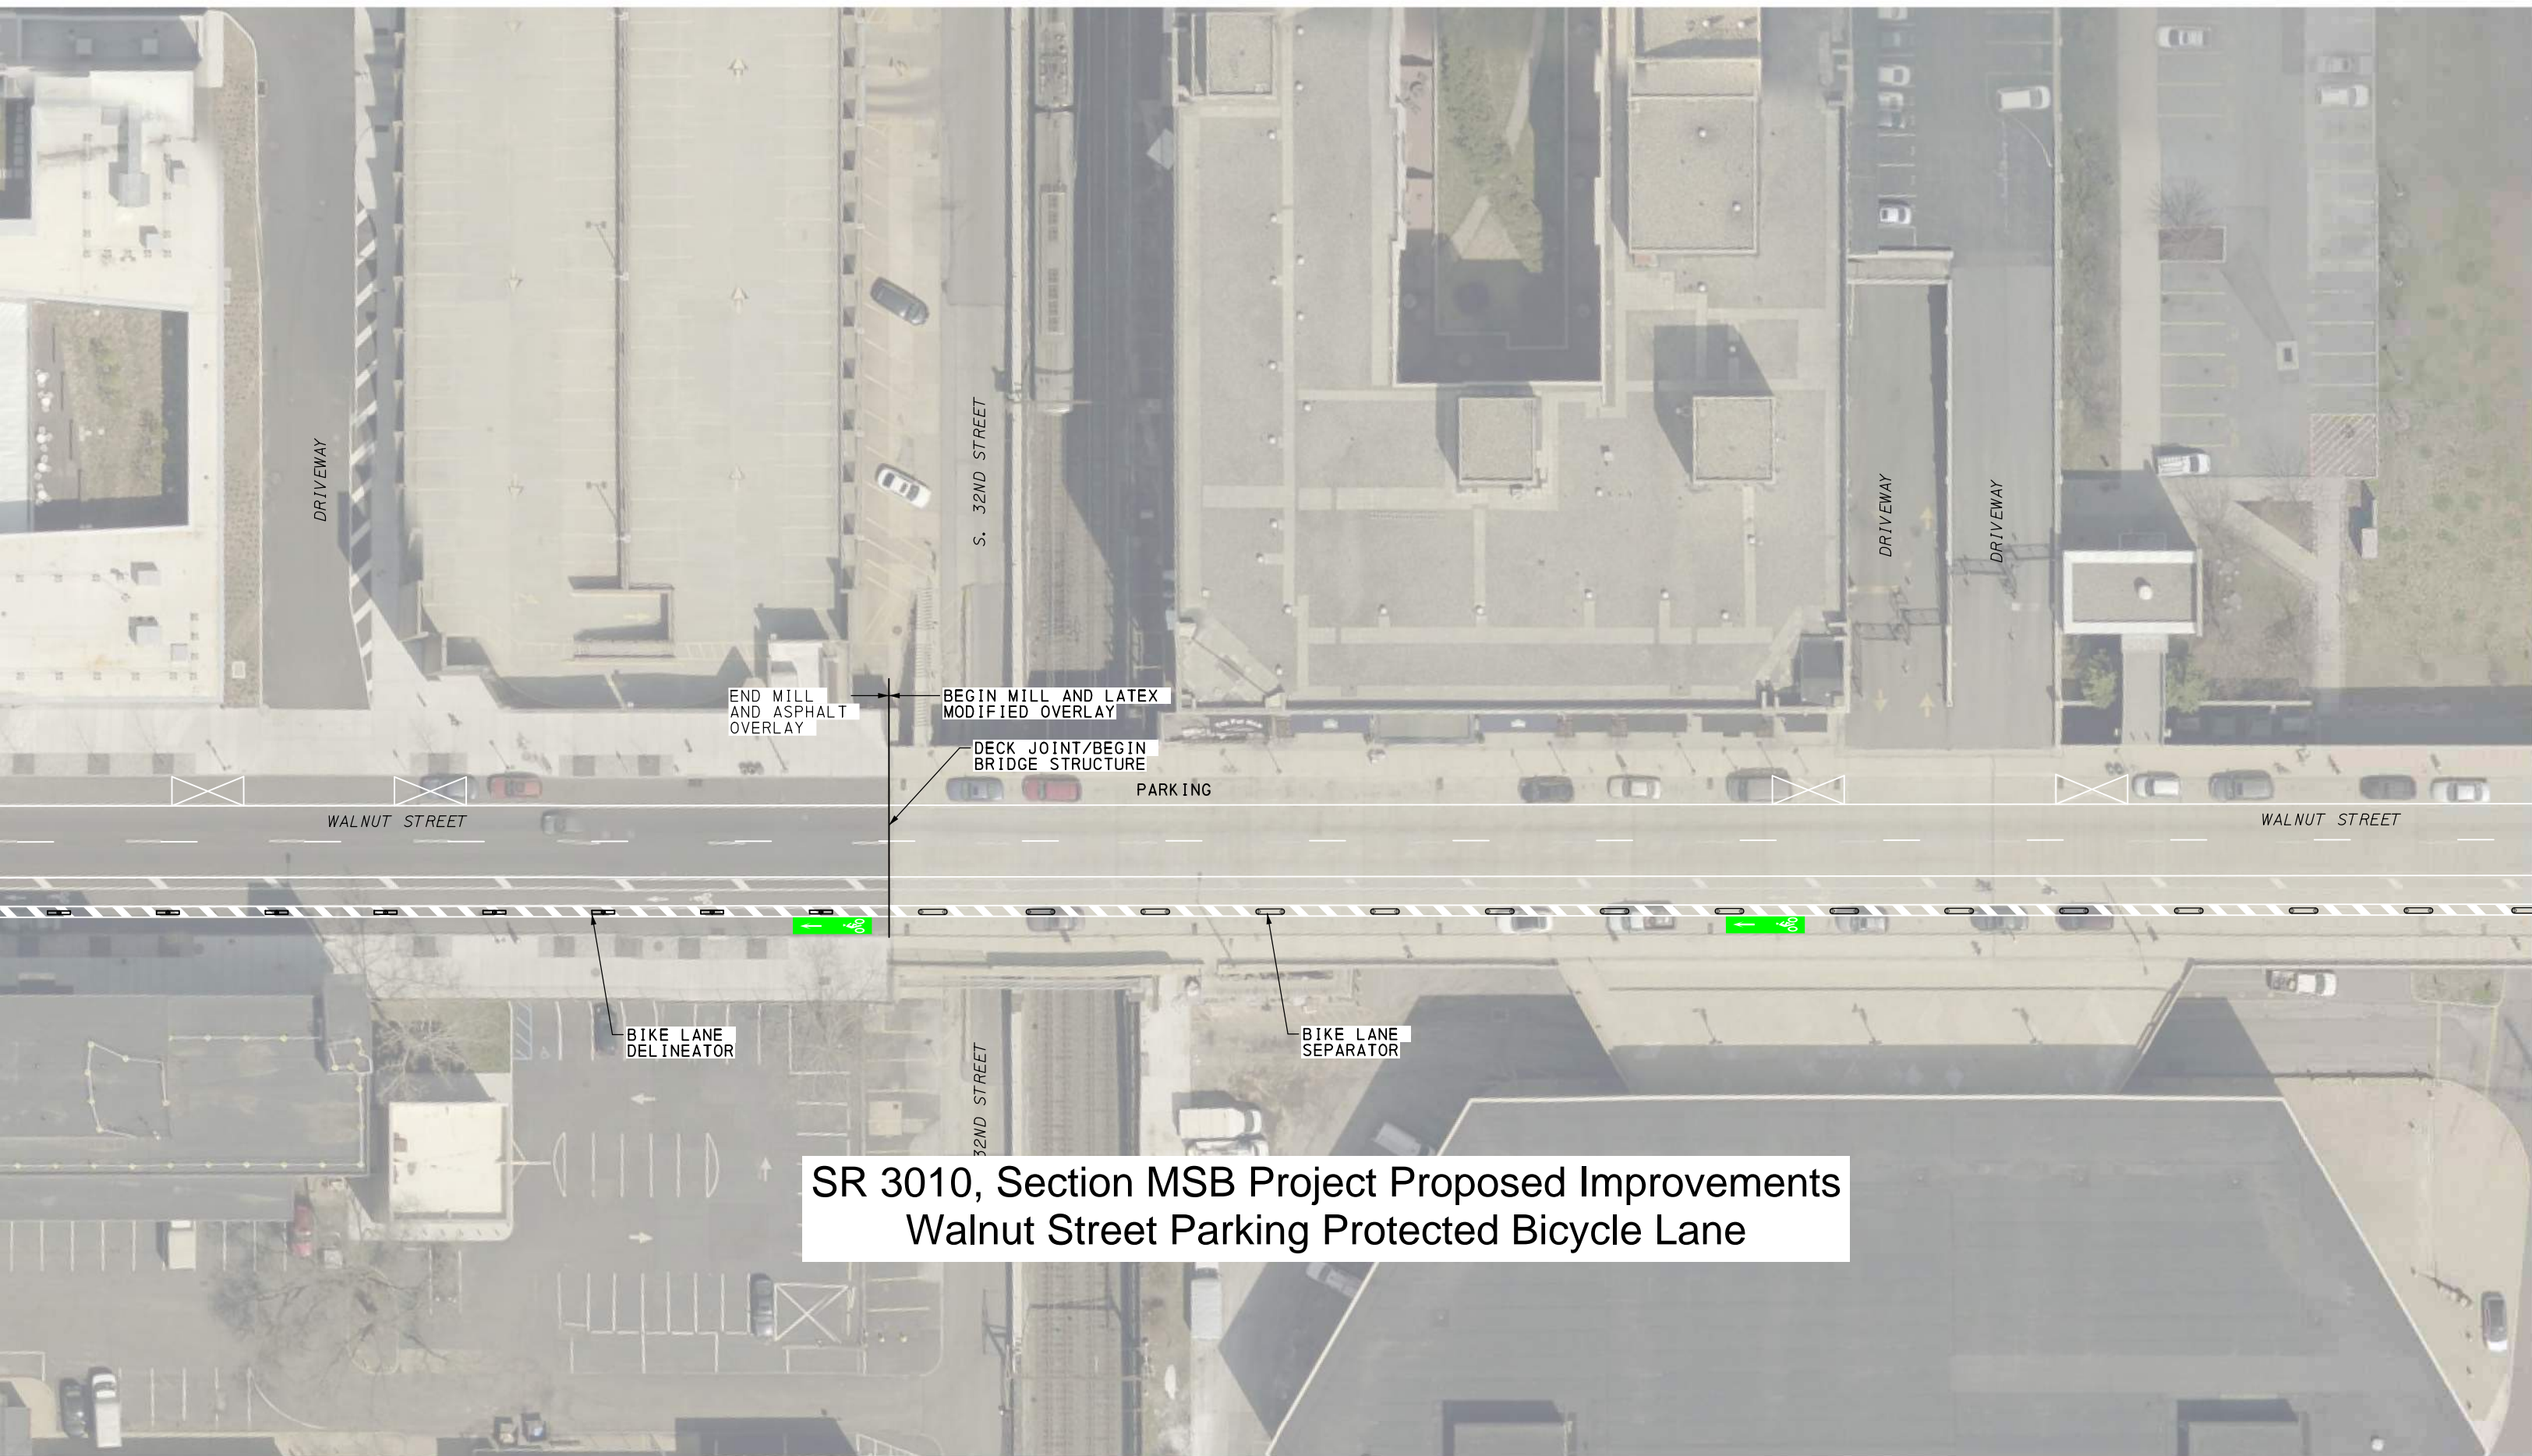

DRIVEWAY

S. 32ND STREET

DRIVEWAY

DRIVEWAY

END MILL AND ASPHALT OVERLAY

BEGIN MILL AND LATEX MODIFIED OVERLAY

DECK JOINT/BEGIN BRIDGE STRUCTURE

PARKING


WALNUT STREET

WALNUT STREET

BIKE LANE DELINEATOR

BIKE LANE SEPARATOR

SR 3010, Section MSB Project Proposed Improvements Walnut Street Parking Protected Bicycle Lane

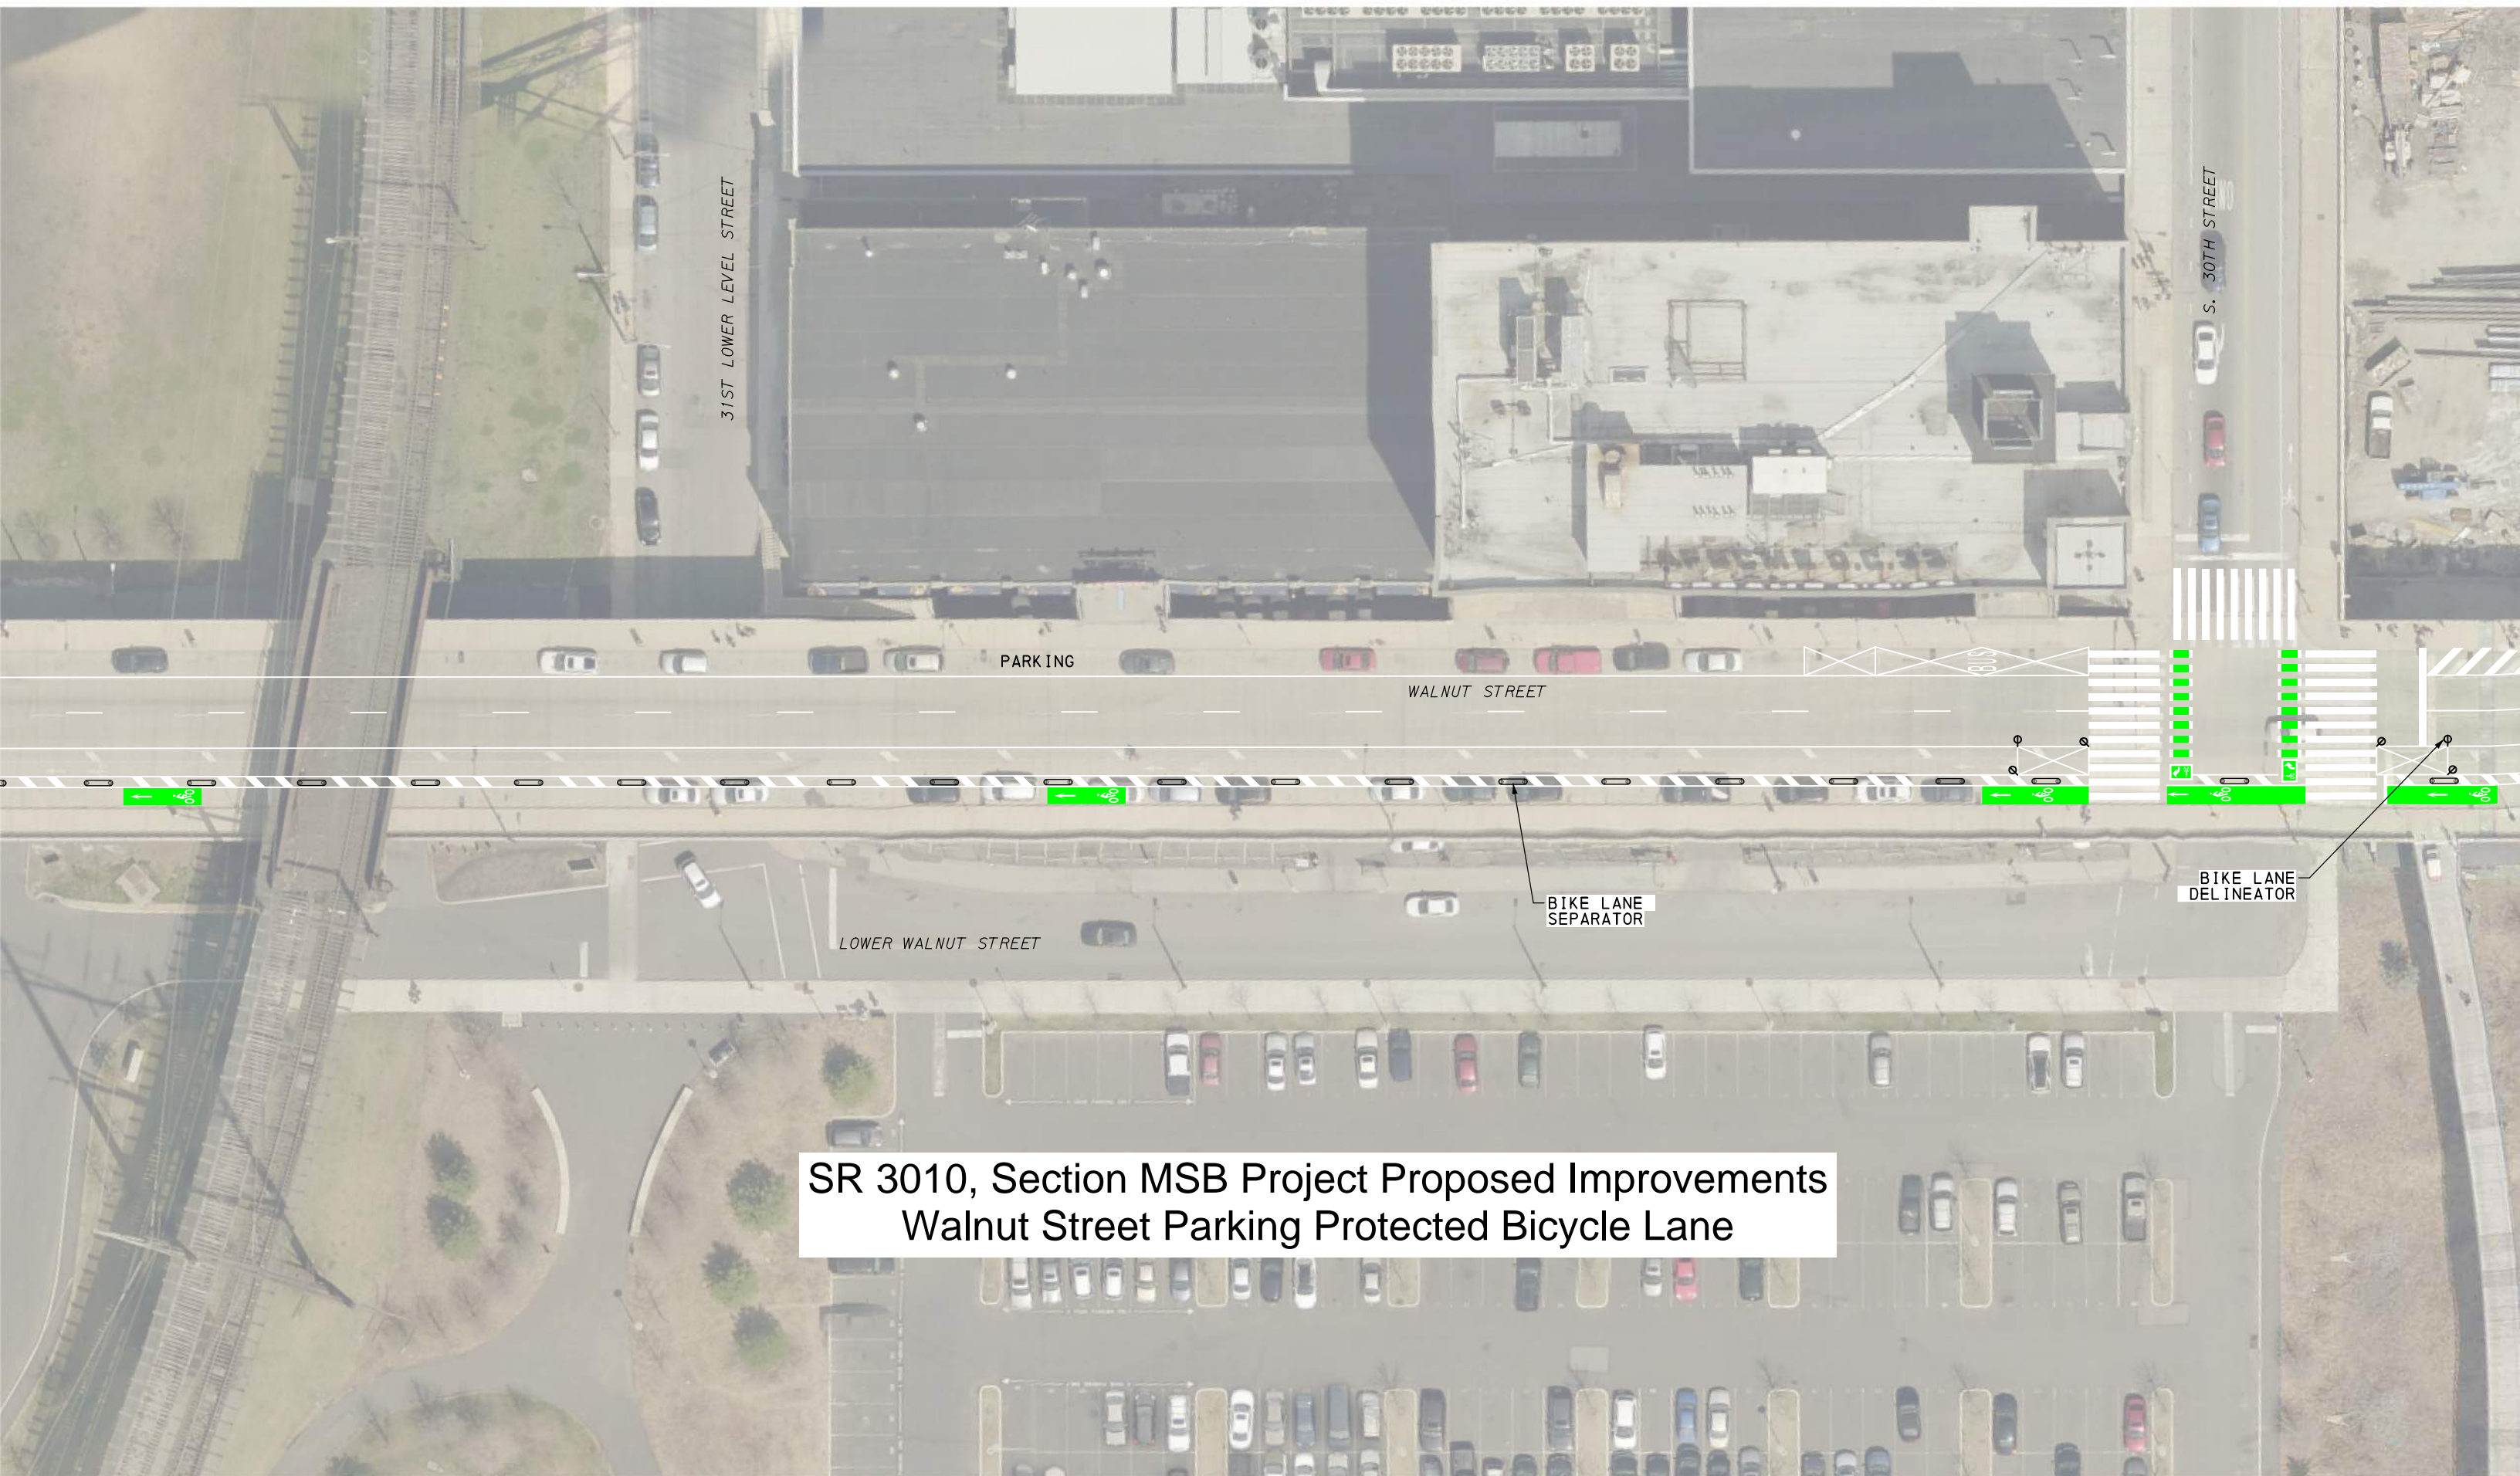

31ST LOWER LEVEL STREET

PARKING

WALNUT STREET


S. 30TH STREET

LOWER WALNUT STREET

BIKE LANE SEPARATOR

BIKE LANE DELINEATOR

SR 3010, Section MSB Project Proposed Improvements  
Walnut Street Parking Protected Bicycle Lane

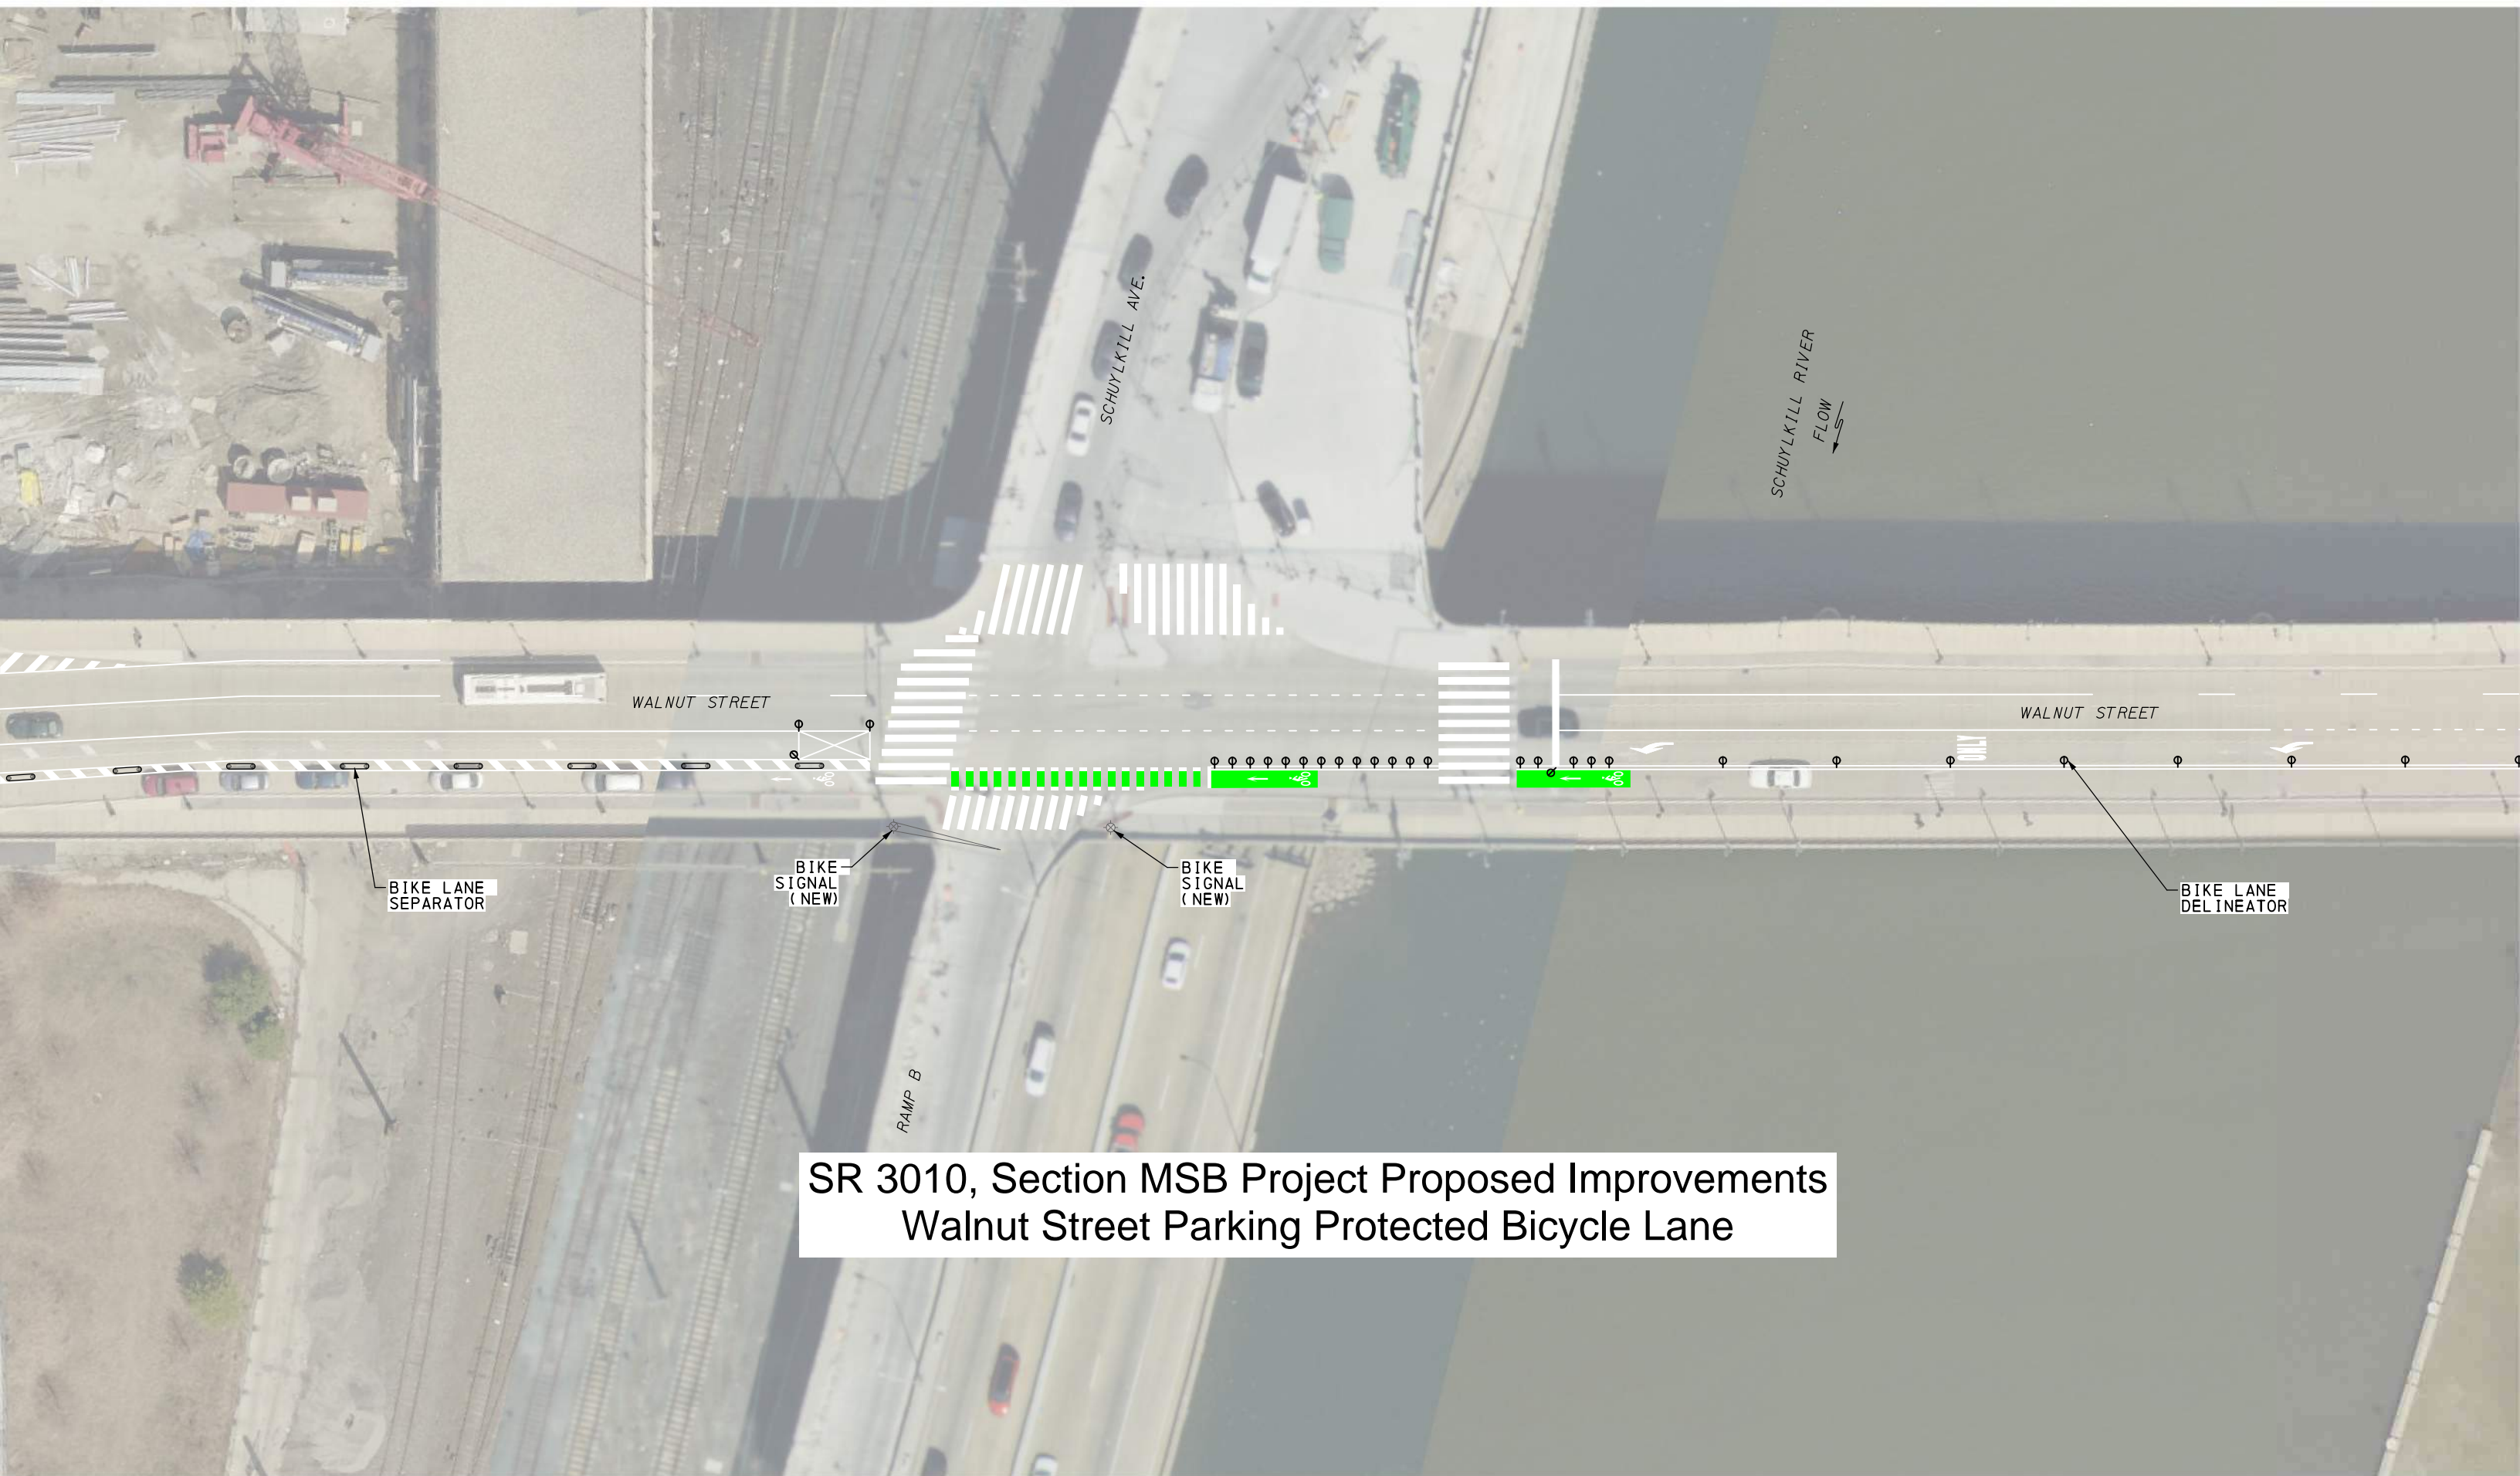

SR 3010, Section MSB Project Proposed Improvements  
Walnut Street Parking Protected Bicycle Lane



SR 3010, Section MSB Project Proposed Improvements  
Walnut Street Parking Protected Bicycle Lane

ONLY

WALNUT STREET

PARKING

S. 24TH STREET

DRIVEWAY

END MILL AND LATEX MODIFIED OVERLAY

BEGIN MILL AND ASPHALT OVERLAY

DECK JOINT/END BRIDGE STRUCTURE

BIKE LANE SEPARATOR

BIKE LANE SEPARATOR

S. 24TH STREET



SR 3010, Section MSB Project Proposed Improvements  
Walnut Street Parking Protected Bicycle Lane